


EAST ELEVATION

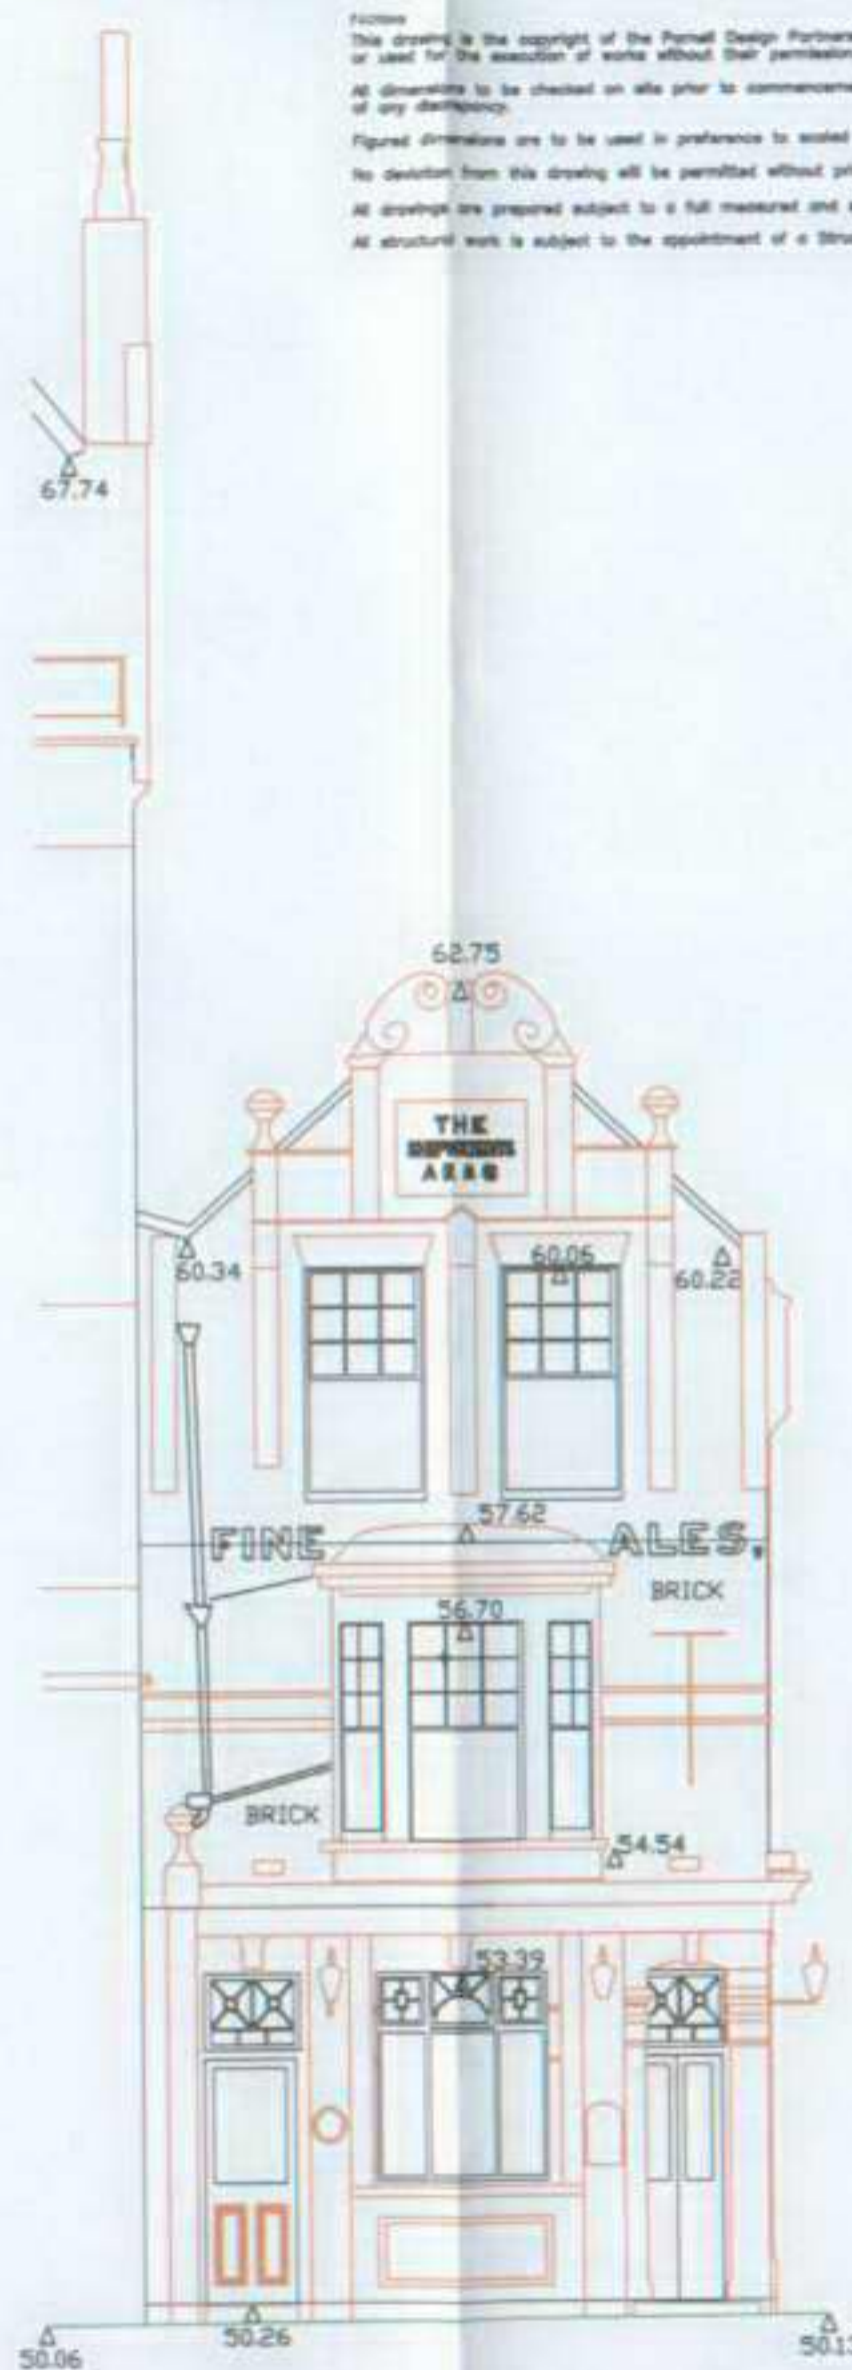

SOUTH ELEVATION

Notes
 This drawing is the copyright of the Parnell Design Partnership Ip and must not be reproduced in whole or part or used for the execution of work without their permission.
 All dimensions to be checked on site prior to commencement of construction works and the Architect notified of any discrepancy.
 Figured dimensions are to be used in preference to scaled dimensions.
 No deviation from this drawing will be permitted without prior consent of the Architect.
 All drawings are prepared subject to a full measured and structural survey of the buildings and site.
 All structural work is subject to the appointment of a Structural Engineer to confirm and agree the structural proposals.



Parnell Design Partnership Ip
 Chartered Architects Planning and Interior Design Consultants
 Planning Supervisors
 2 Beechworth Road, Havant, Hampshire, PO9 1AX
 Telephone 025 9248 1100 email pdp@btconnect.com

Title PROPOSED DEVELOPMENT "THE SHIPWRIGHT ARMS" PORTSMOUTH	Detail EXISTING ELEVATIONS	Scale A1 1:100/ A3 1:200	Date NOV 2006
Drawn MNH	Checked MNH	Drawn MNH	Checked MNH