

proposed western elevation (Guildford Road) 1:100



proposed southwestern elevation (Penhale Road) 1:100




proposed northern elevation 1:100




proposed north eastern elevation 1:100




proposed eastern elevation 1:100

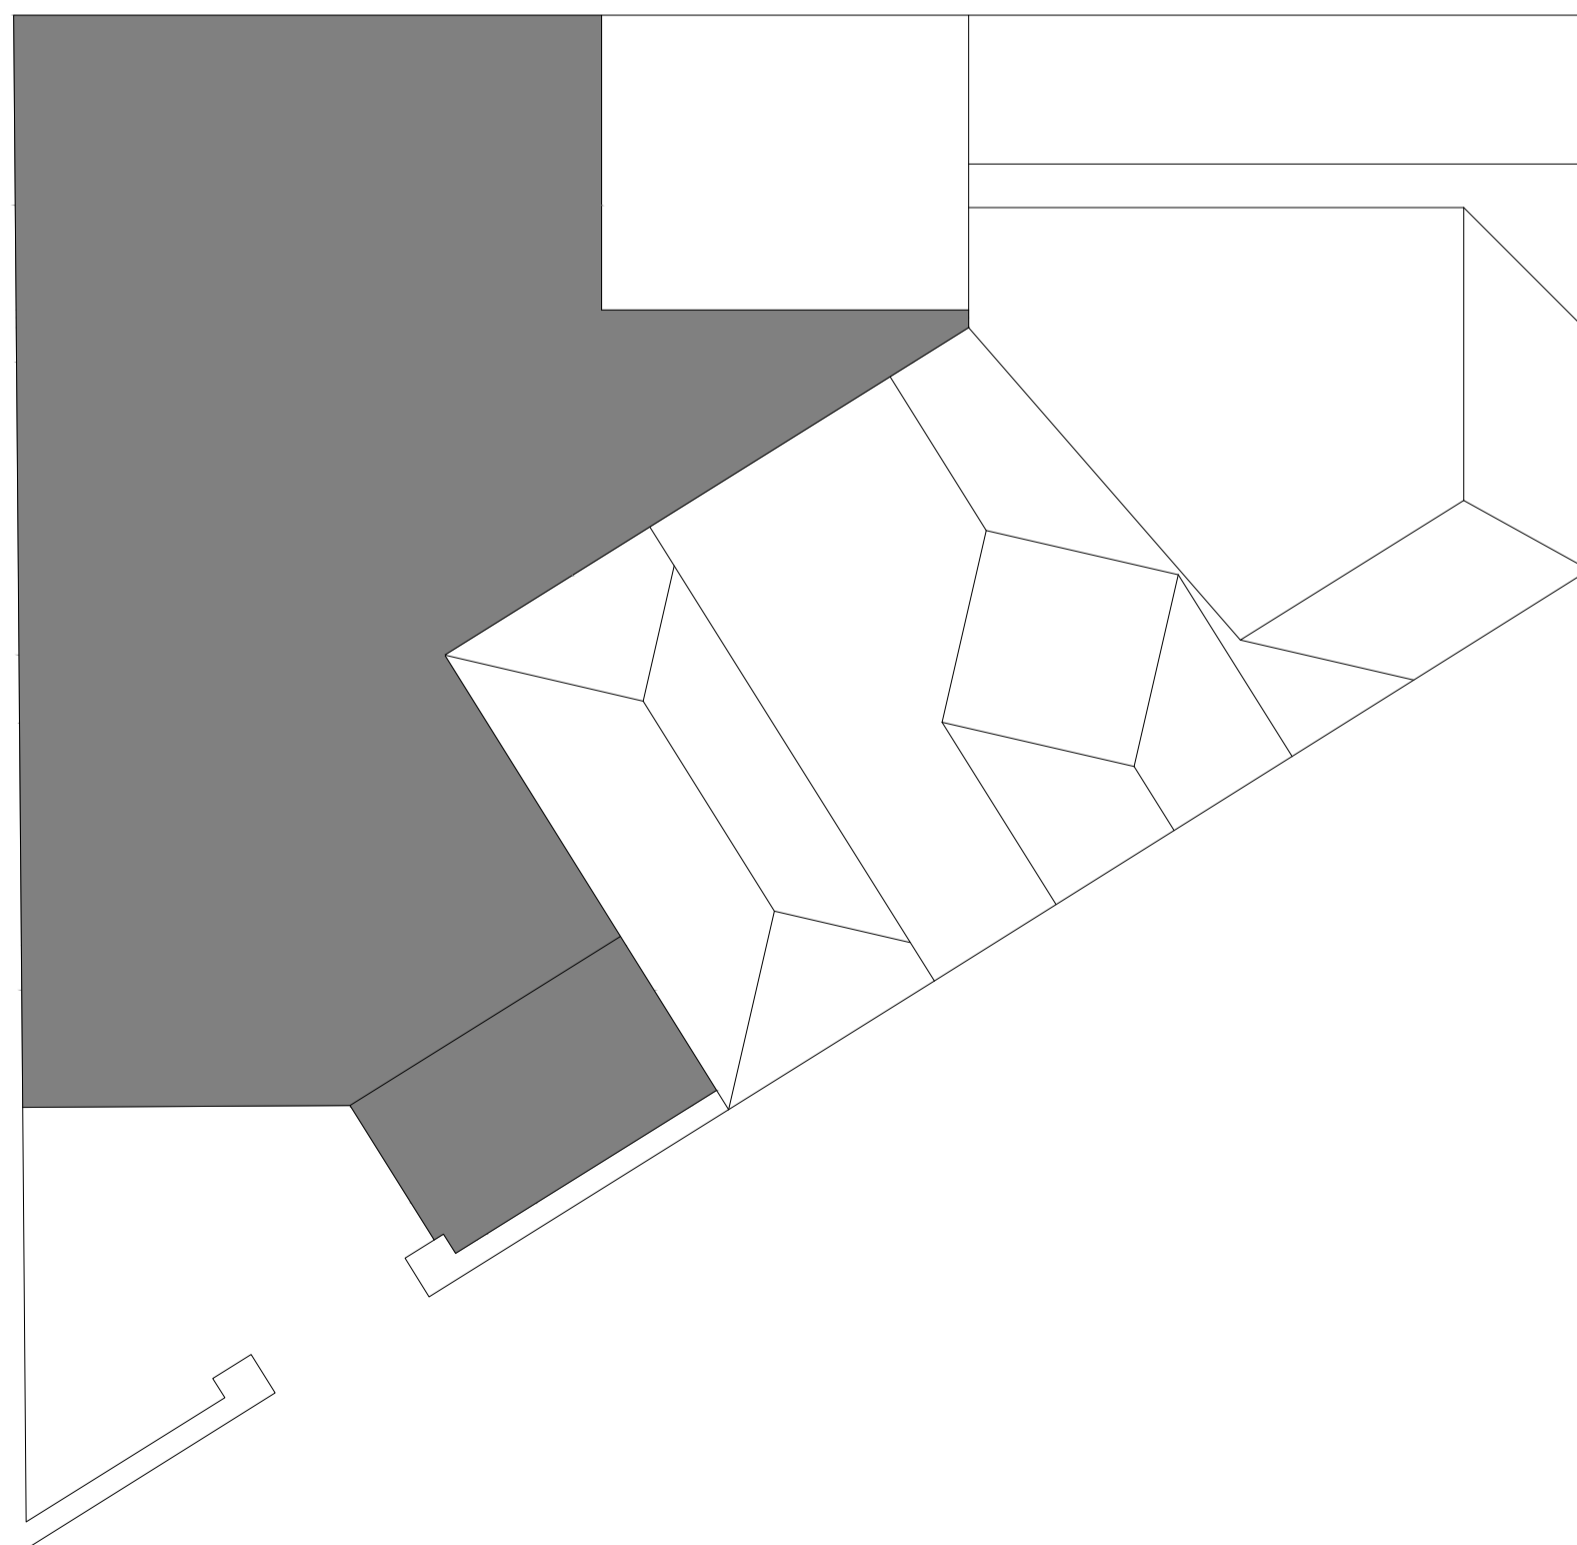


proposed roof plan 1:100

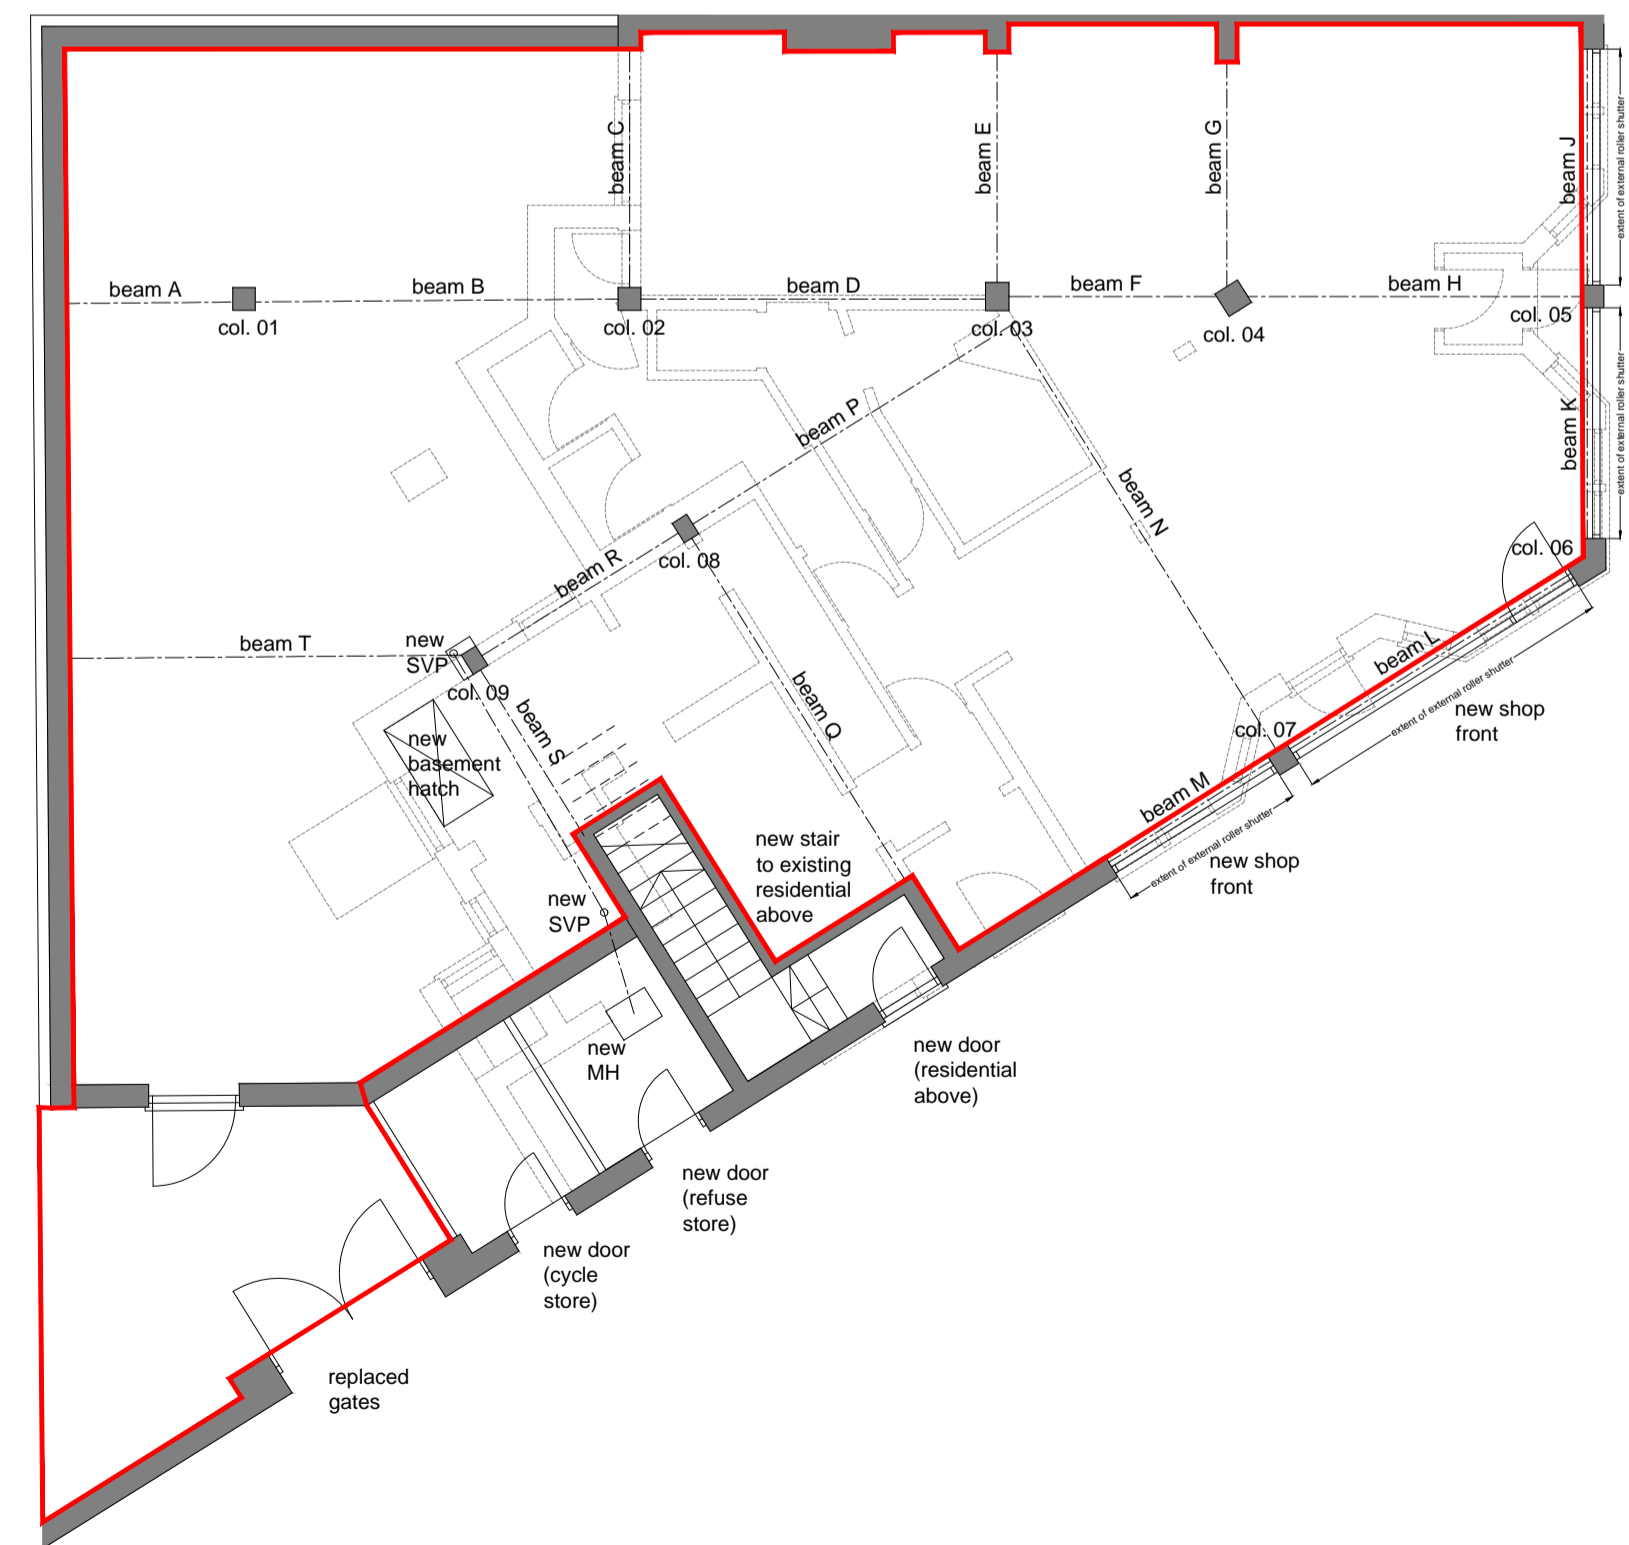

proposed ground floor plan 1:100

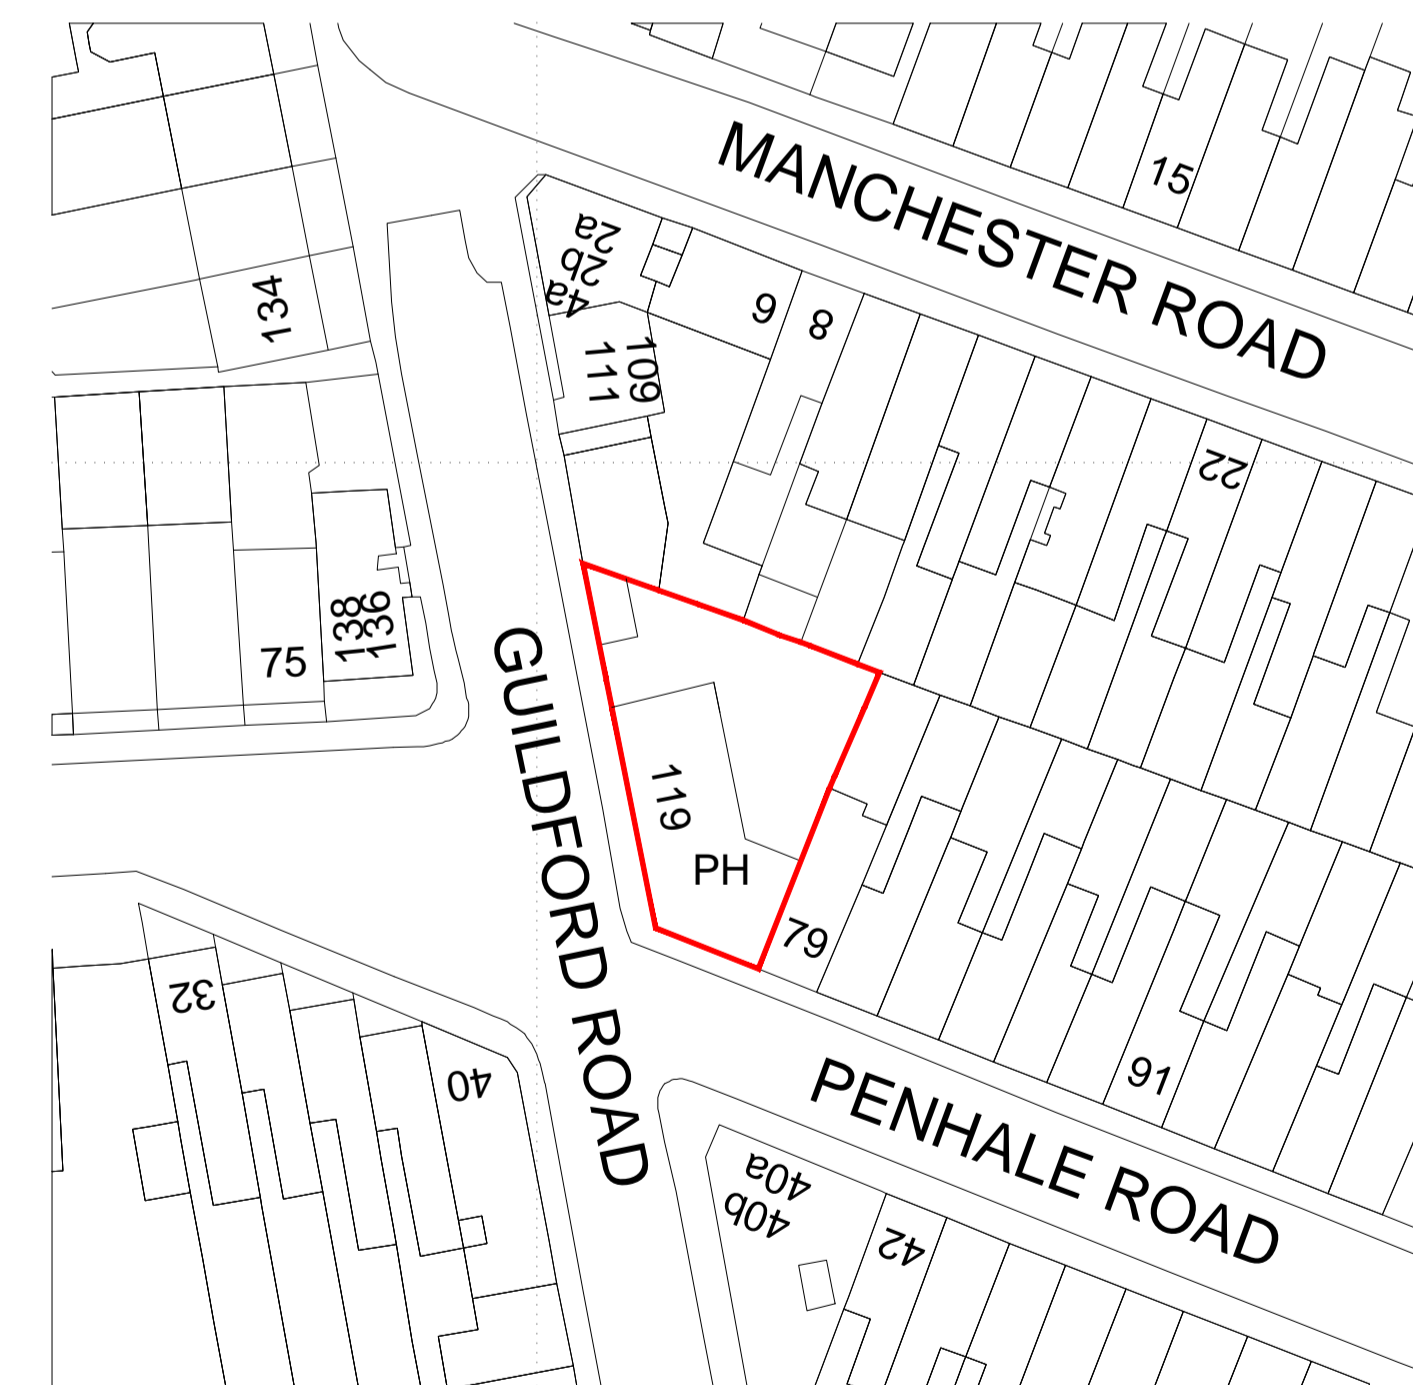

proposed block plan (Licence No: 100047474) 1:500

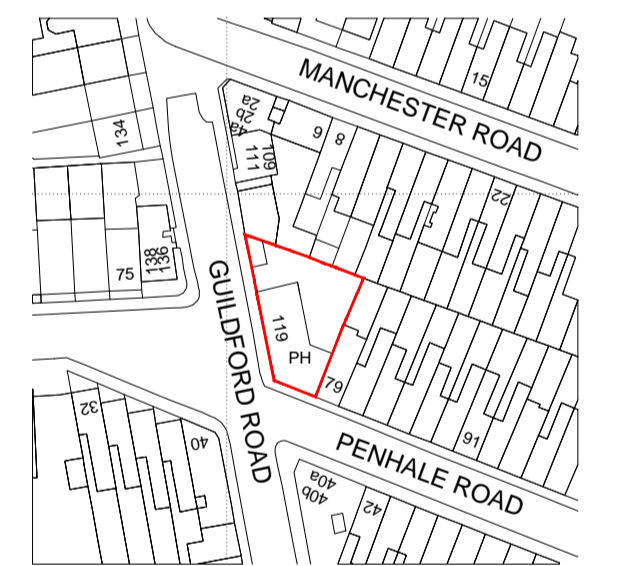

proposed location plan (Licence No: 100047474) 1:1250

REVISION	DESCRIPTION	DATE
Rev A	additional elevations and roof plan added	nov15

PROJECT	Connaught 119 Guildford Road Portsmouth
CLIENT	Portland House UK Ltd
DRAWING	PROPOSED PLANS & ELEVATIONS
NO.	1504/P/10 A
DATE	August 2013
SCALE	1:100
DRAWN BY	LW
CHECKED BY	LW



bizzy blue design ltd
riba chartered architects

the design chapel
cemetery road
southampton
SO15 7NN

t : 01794 524200
e: enquiries@bizzybluedesign.com